


01
A2.01

FIRST FLOOR PLAN

SCALE: 1/4" = 1'-0"

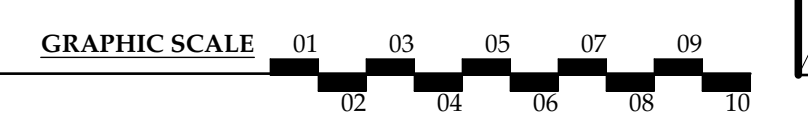

being architectural drawings for a project located at:



4901 Hanover Avenue
in Dallas, Texas 75209

issue dates:
22 January, 2025, issued for
floor plans

first floor plan

A2.01


job # 2356

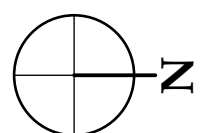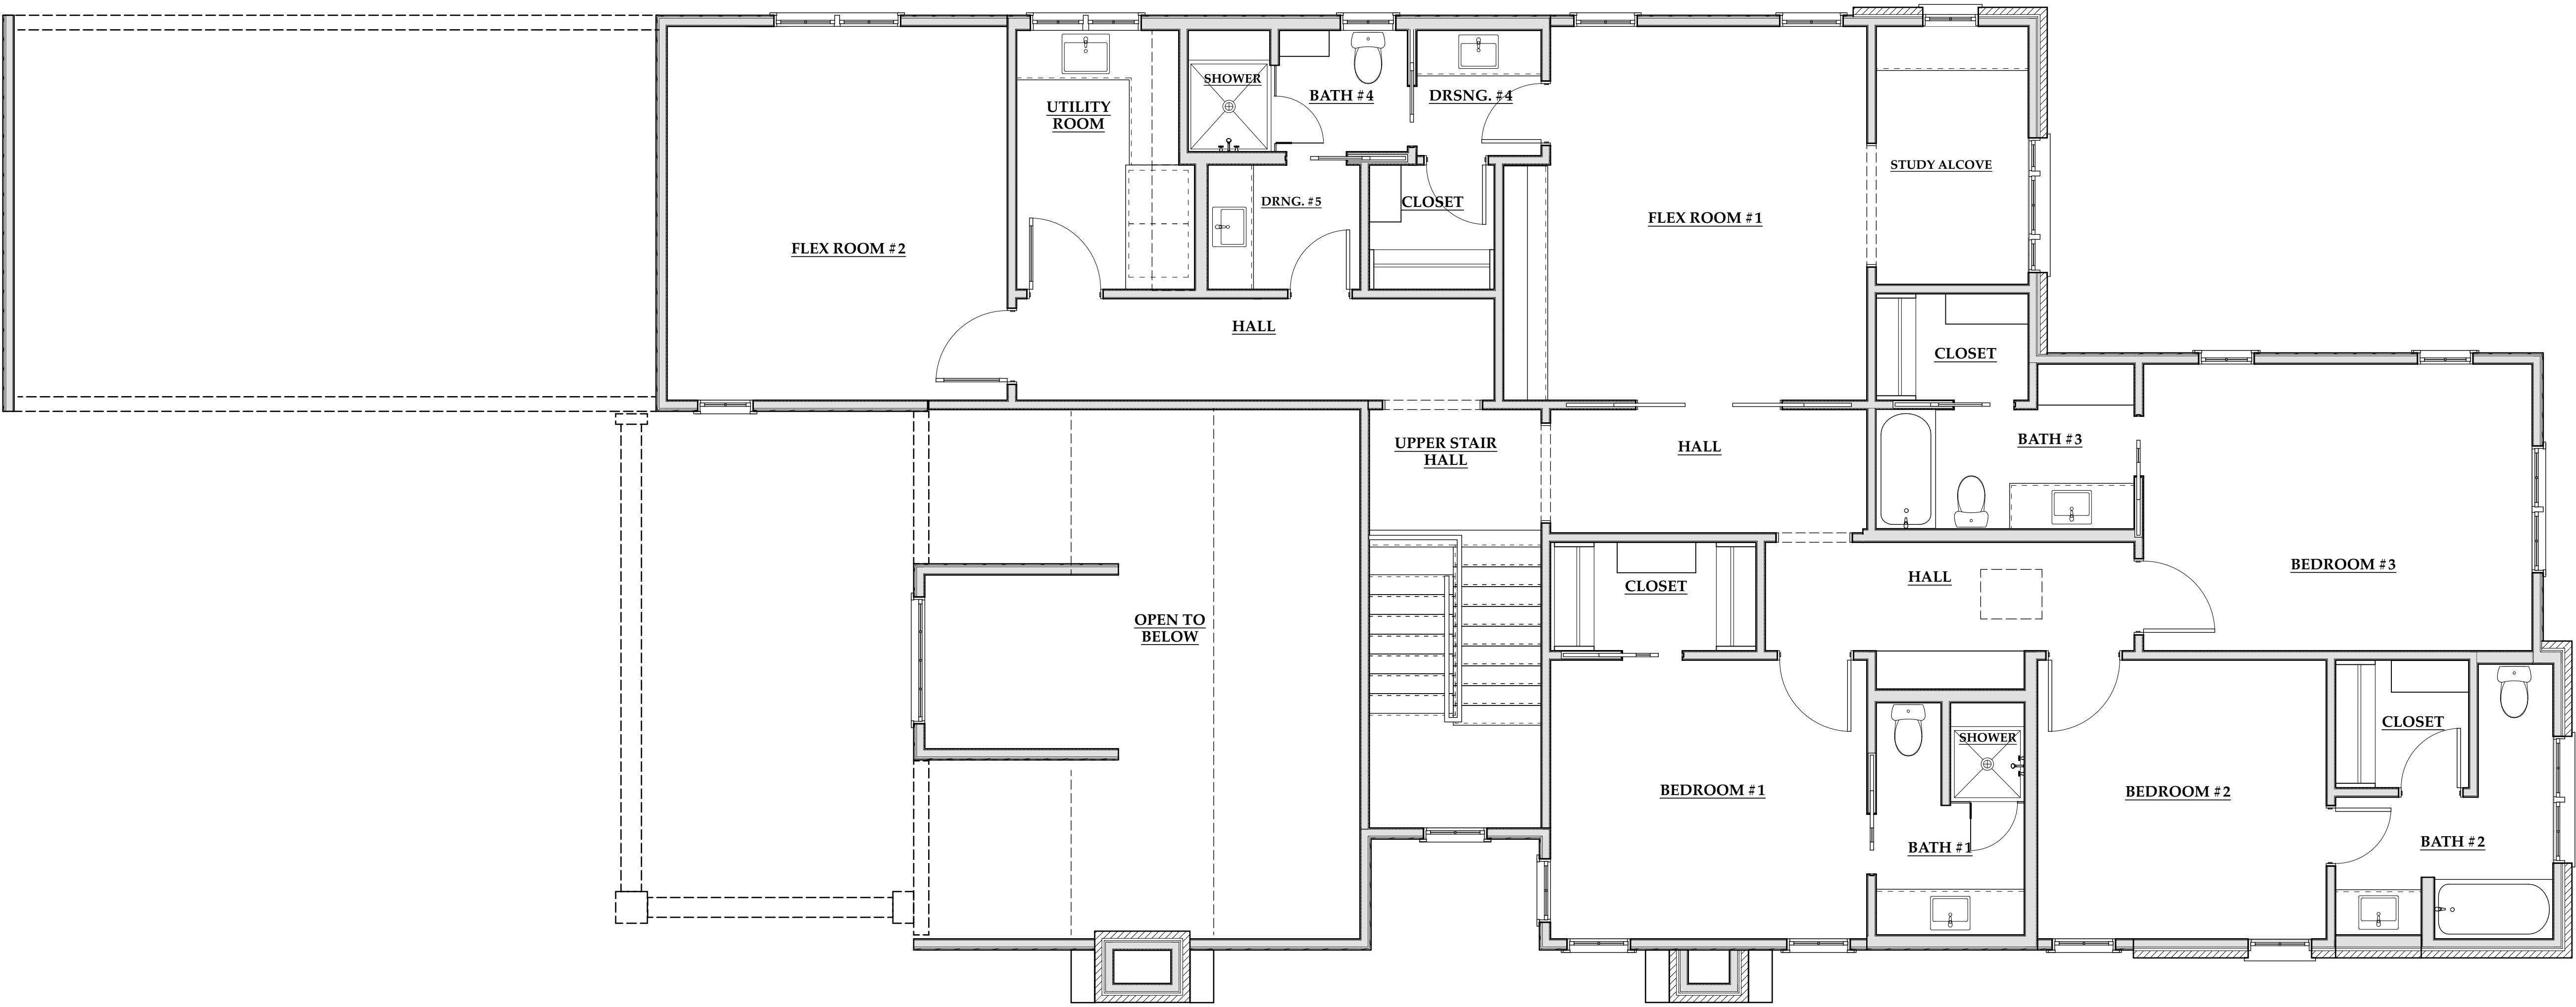

01
A2.02

SECOND FLOOR PLAN

SCALE: 1/4" = 1'-0"

 

being architectural drawings for a project located at:

4901 Hanover Avenue
in Dallas, Texas 75209

issue dates:
22 January, 2025, issued for
floor plans

second floor plan

A2.02

job # 2356