



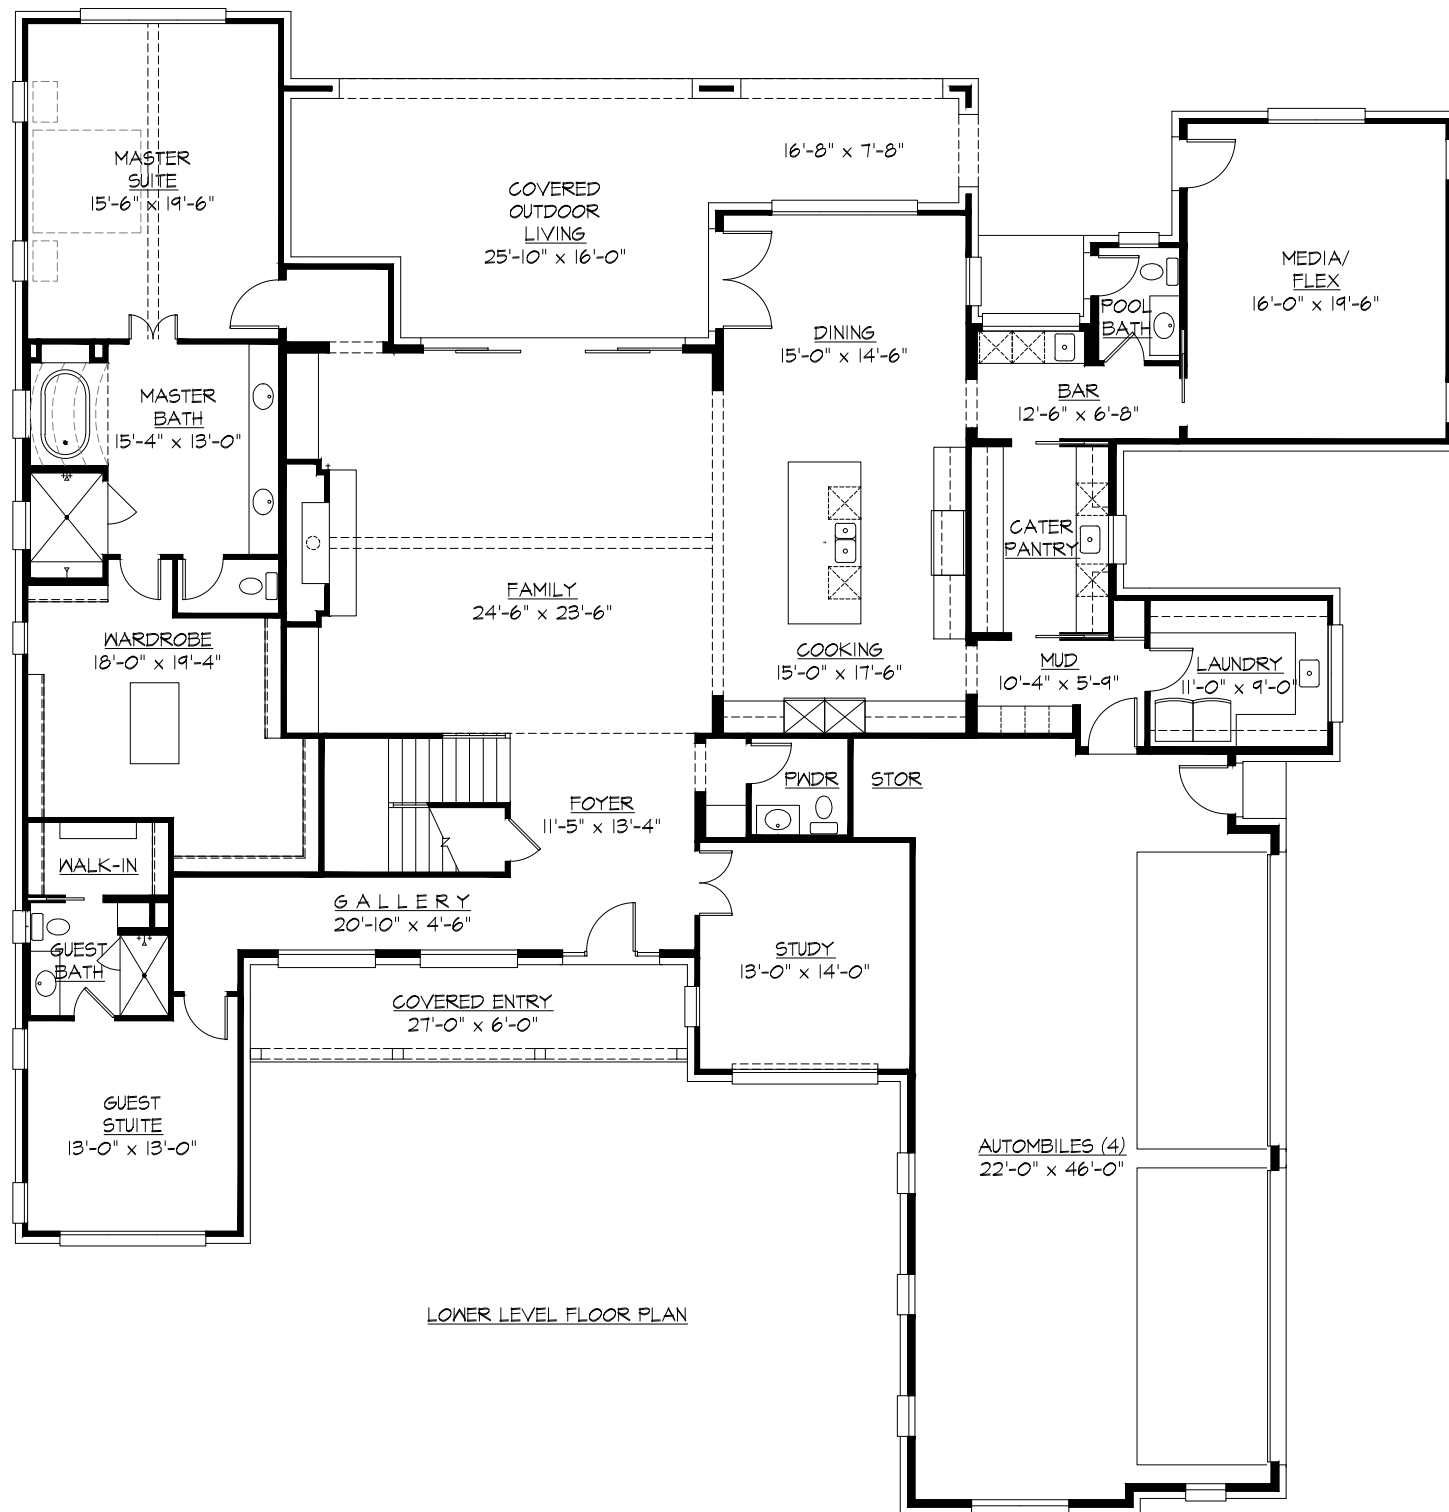

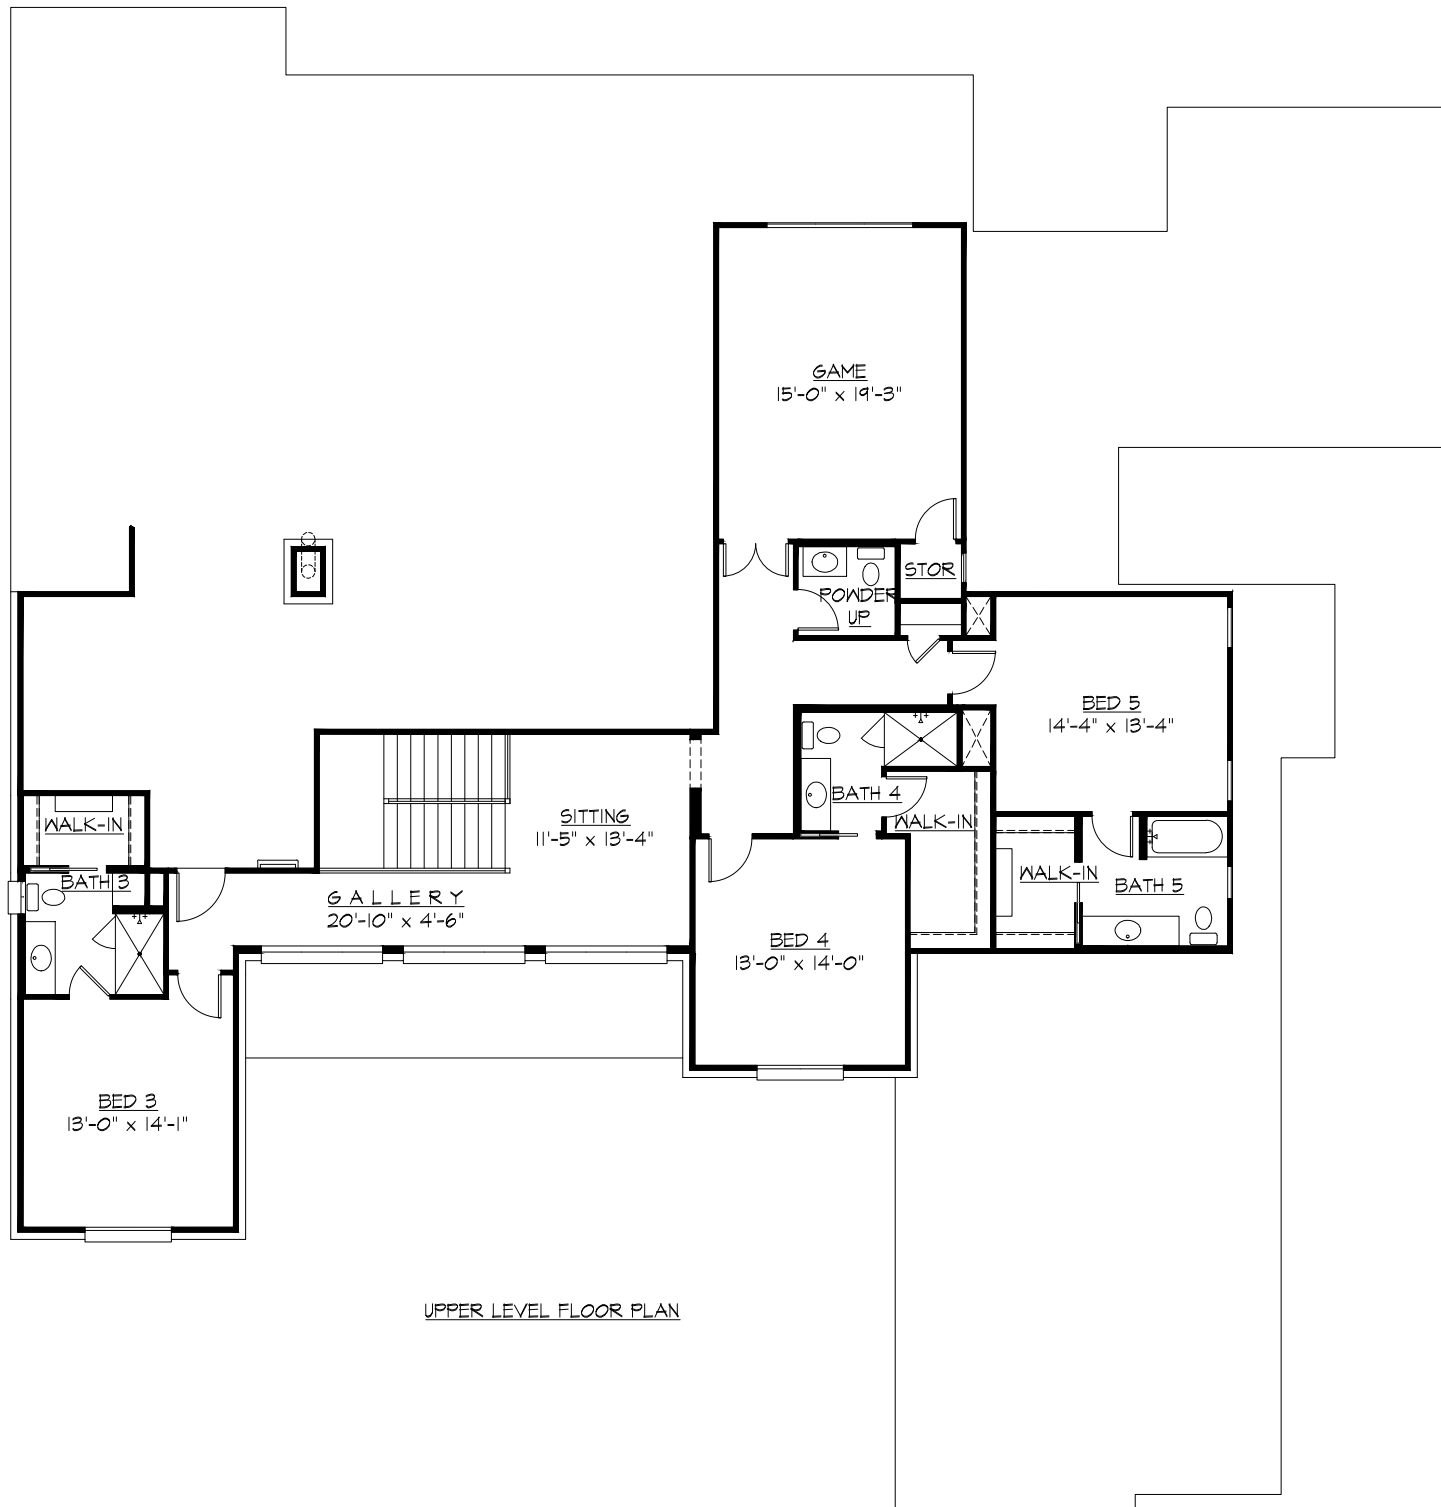

UPPER LEVEL FLOOR PLAN



FRONT ELEVATION